


All spaces must be located on an accessible route no less than 44" wide so that users will not be compelled to walk or wheel behind parked vehicles.  
 (11.4.6.2(1) FBC) [See 553.5041(5)(9)(1) FS relating to existing parking areas]

Signage to bear the international symbol of accessibility per 11.4.30.7 FBC and the caption "Parking by Disabled Permit Only". Signs erected after 10/01/96 must indicate the penalty for illegal use of the space (11.4.6.4 FBC)

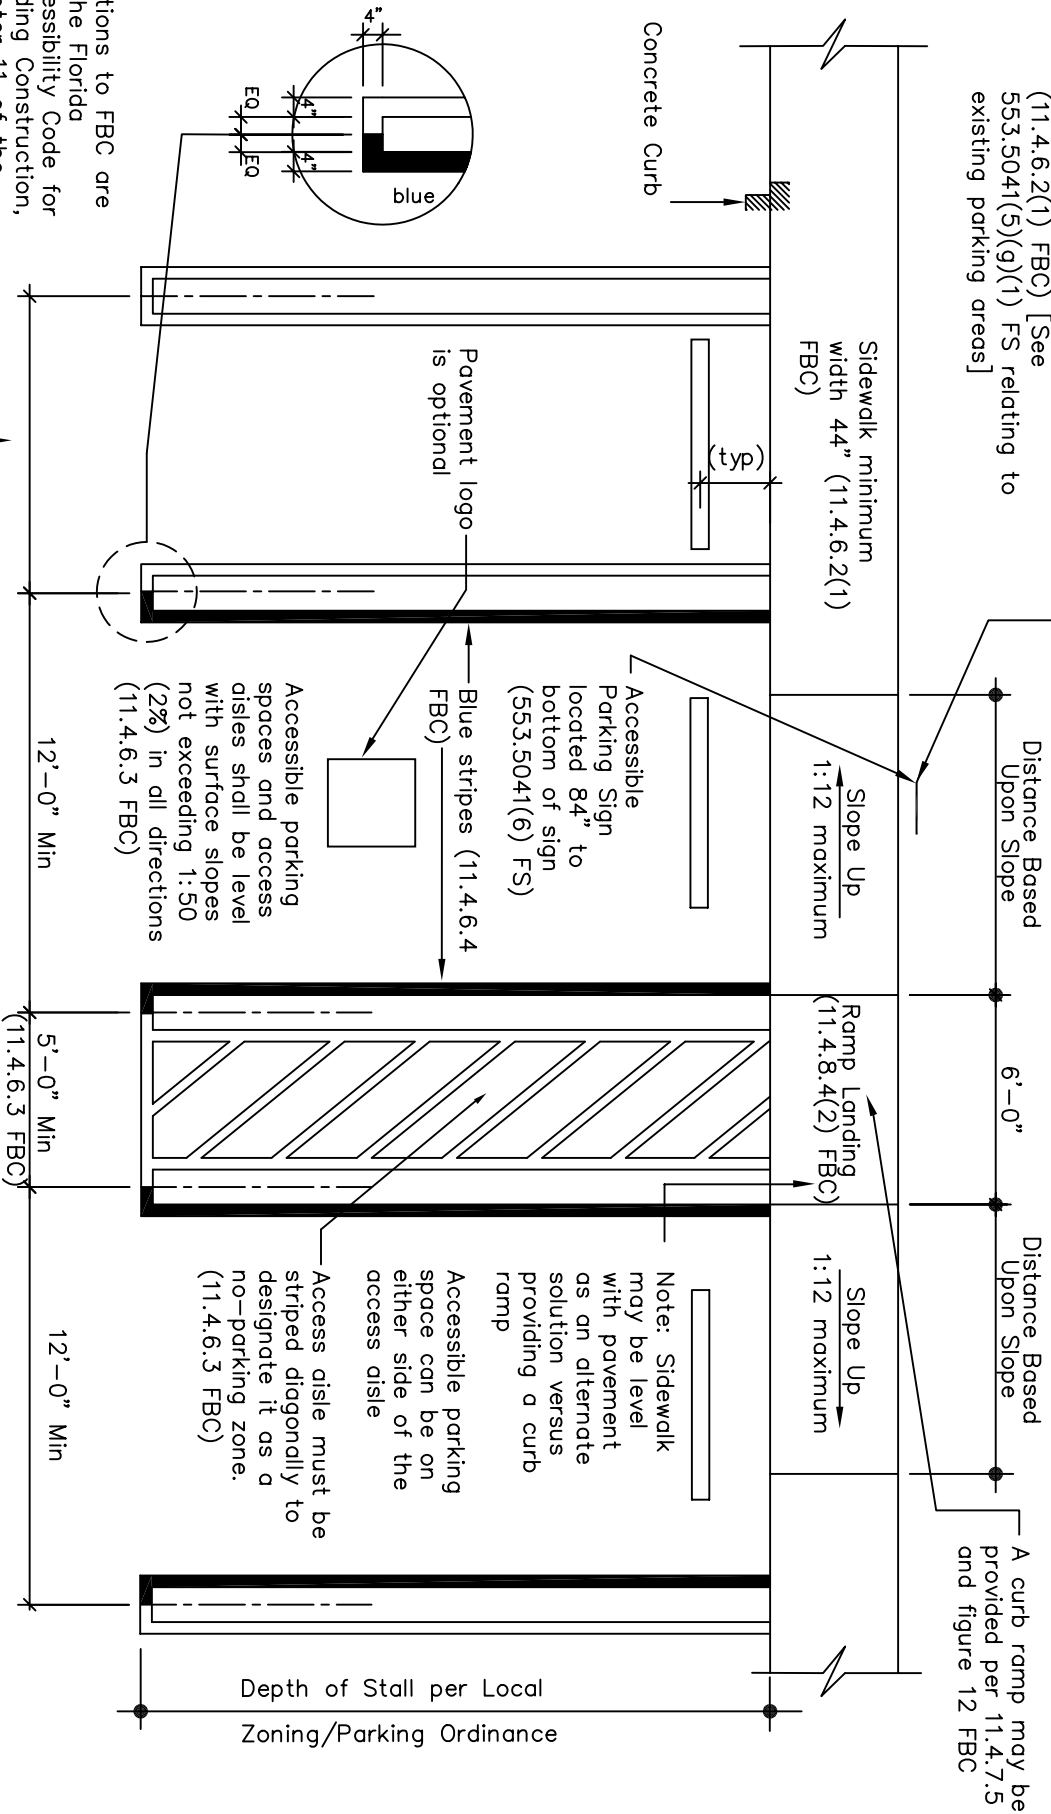

Accessible parking spaces and access aisles shall be level with surface slopes not exceeding 1:50 (2%) in all directions (11.4.6.3 FBC)

Note: Sidewalk may be level with pavement as an alternate solution versus providing a curb ramp  
 Accessible parking space can be on either side of the access aisle  
 Access aisle must be striped diagonally to designate it as a no-parking zone. (11.4.6.3 FBC)

Citations to FBC are to the Florida Accessibility Code for Building Construction, Chapter 11 of the Florida Building Code. Citations to FS are to the Florida Statutes

THIS TECHNICAL ASSISTANCE DOCUMENT IS INTENDED TO PROVIDE INFORMAL GUIDANCE AND DOES NOT CONSTITUTE A LEGAL INTERPRETATION OF STATUTORY OR REGULATORY CRITERIA

**Recommended Accessible Parking Space(s) Design for Double Line Requirements**